


**EROSION CONTROL LEGEND:**

CONTROL MEASURE	ILLUSTRATION
SILT FENCE	SF
CONSTRUCTION ENTRANCE	[Hatched Box]
EROSION CONTROL BLANKET	[Cross-hatched Box]
LIMIT OF DISTURBANCE LINE AND CONTRACT LIMIT LINE	LOD


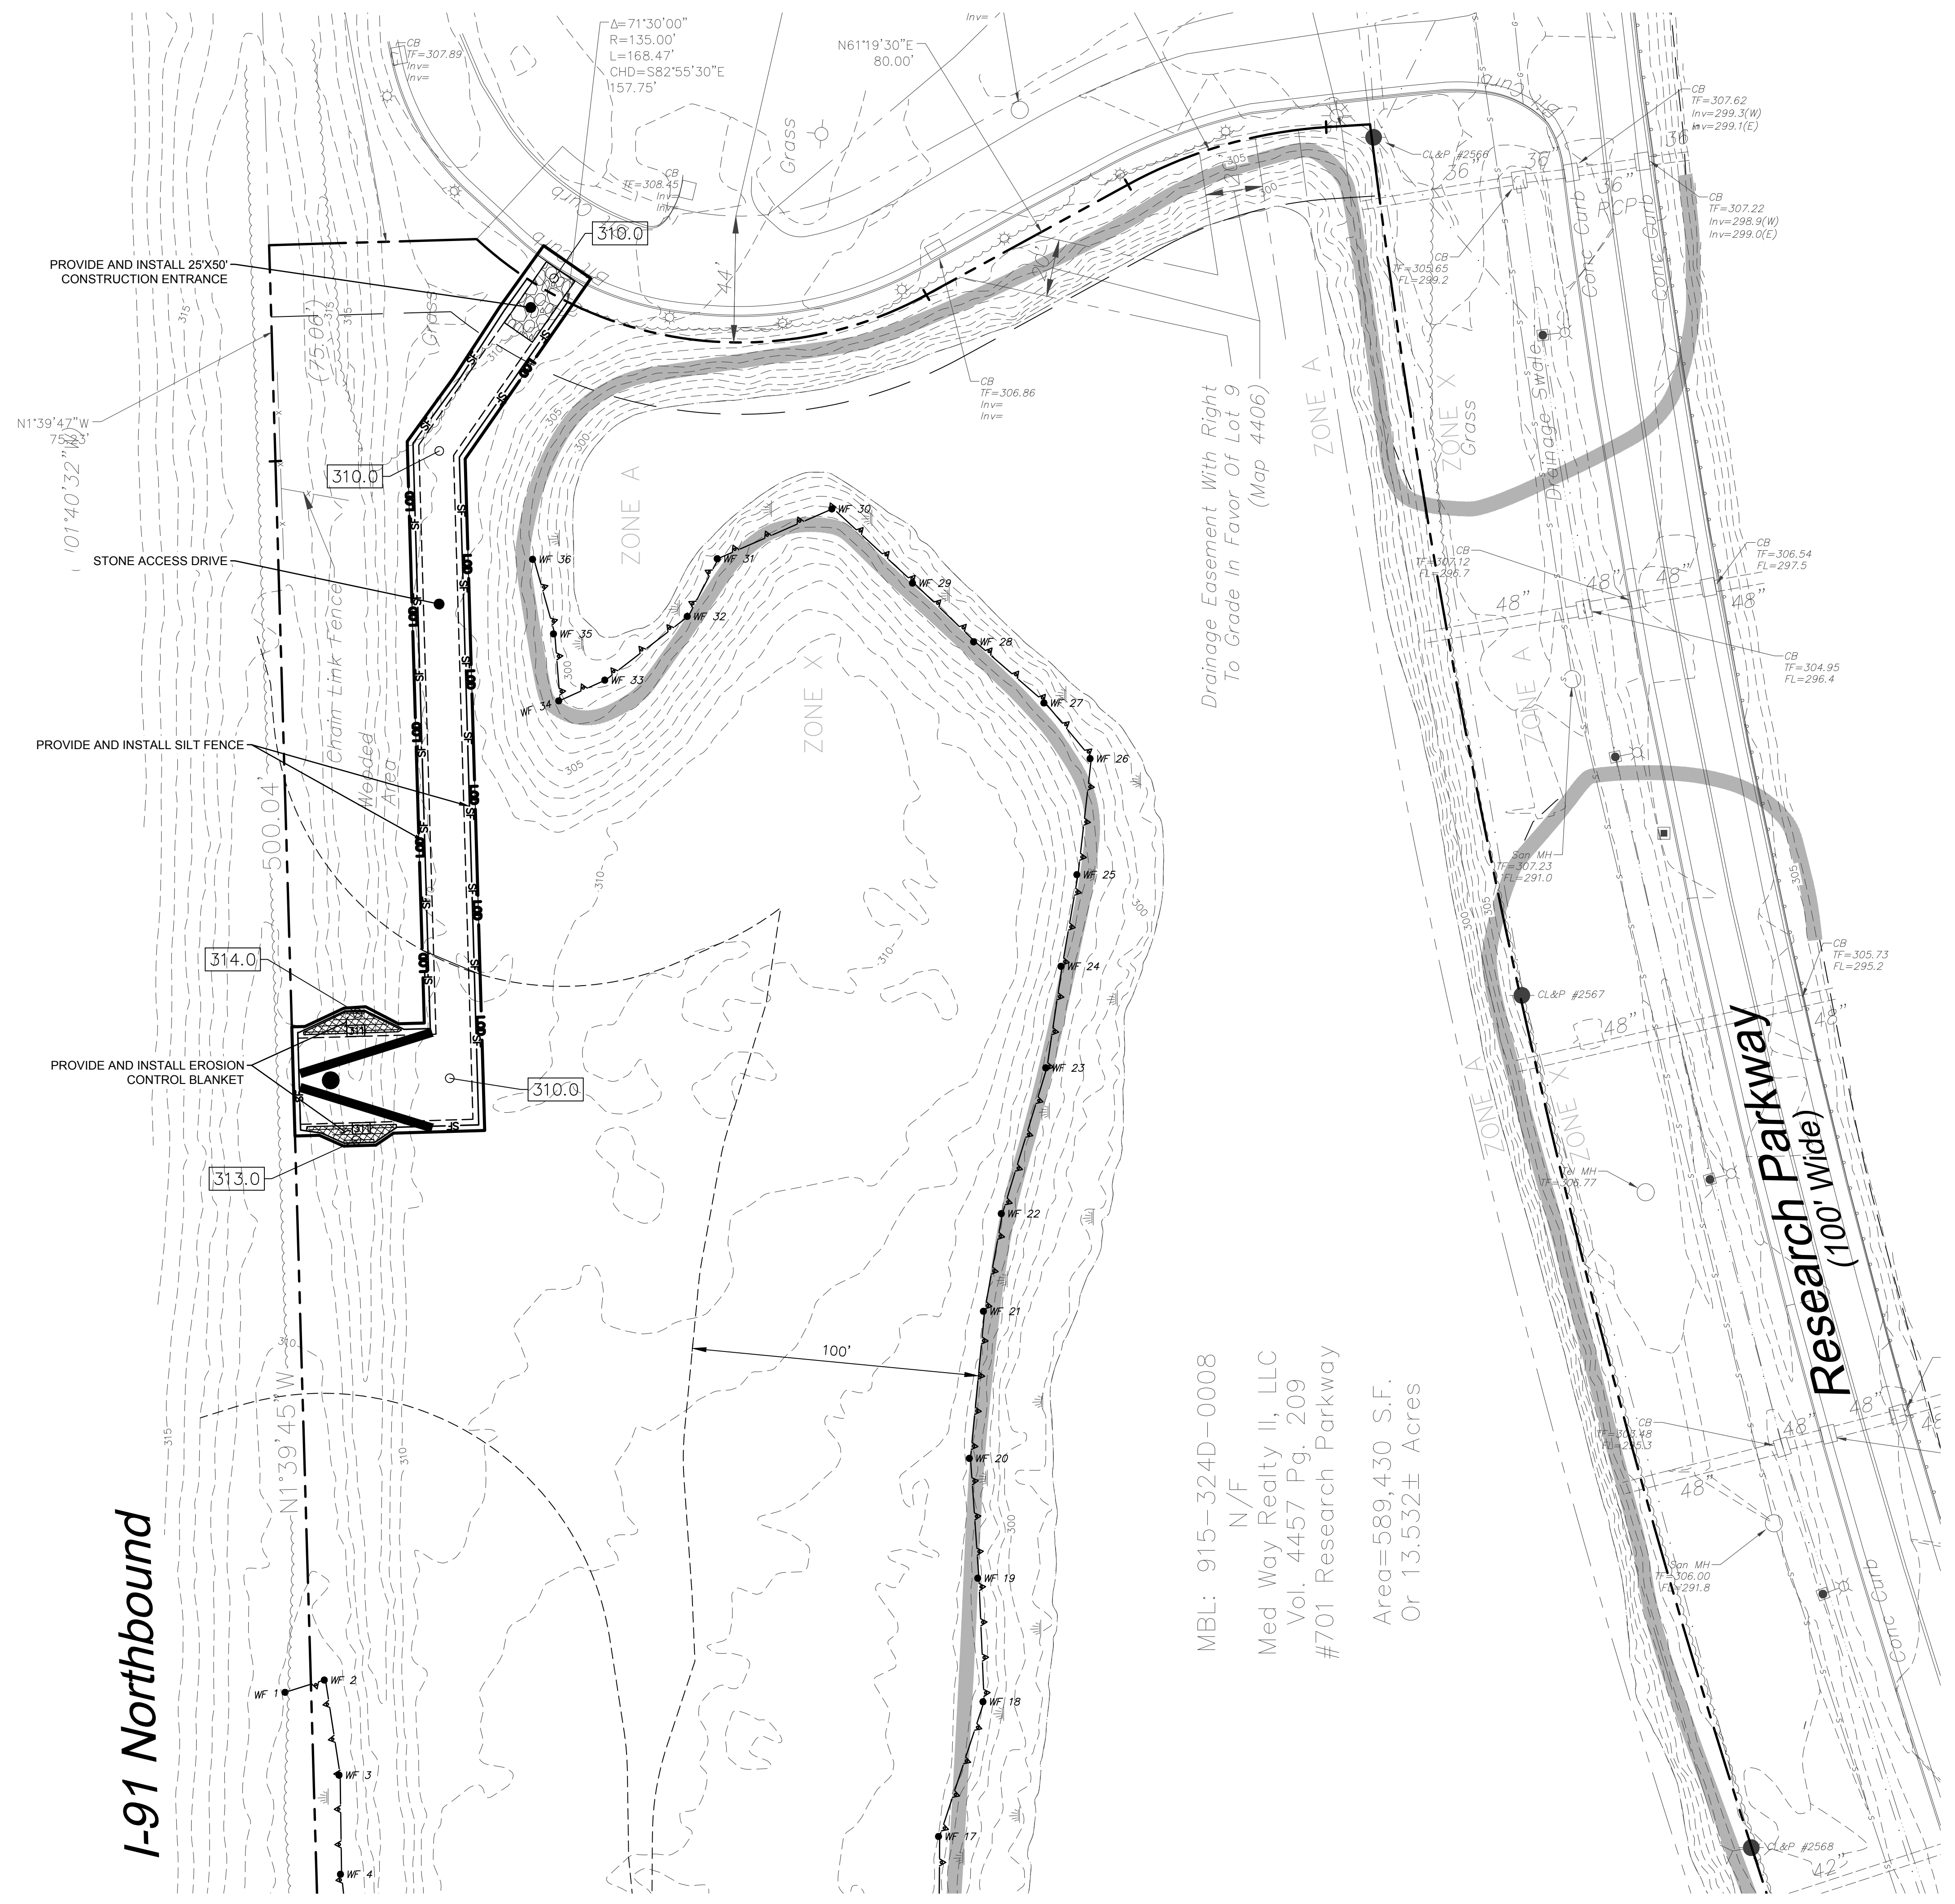


**I-91 Northbound**

**Research Parkway  
(100' Wide)**

MBL: 915-324D-0008  
N/F  
Med Way Realty II, LLC  
Vol. 4457 Pg. 209  
#701 Research Parkway  
Area=589,430 S.F.  
Or 13.532± Acres

Drainage Easement With Right  
To Grade In Favor Of Lot 9  
(Map 4406)

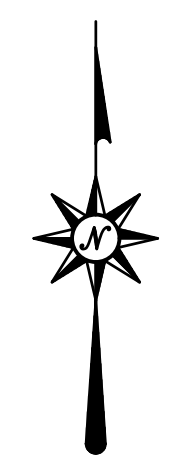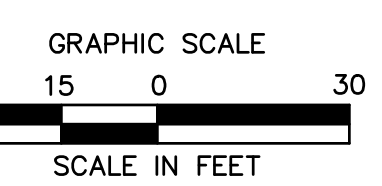

REVISIONS	No.	Date	Desc.
Designed			J.E.S.
Drawn			J.E.S.
Reviewed			J.E.S.
Scale			1"=30'
Project No.			2001274
Date			01/22/2021
CAD File:			EC200127401

Title  
**SEDIMENT AND  
EROSION  
CONTROL PLAN**

Sheet No.  
**EC-1**

2/27/2021 10:04 AM C:\WORK\2021\1201274\DWG\01 RESEARCH PARKWAY\EC200127401.DWG (EC) 1 2408 1062

© 2021 BL COMPANIES, INC. THESE DRAWINGS SHALL NOT BE UTILIZED BY ANY PERSON, FIRM OR CORPORATION WITHOUT THE SPECIFIC WRITTEN PERMISSION OF BL COMPANIES.

Sheet ID: \X200127401\_18200127401\_EC200127401\_X200127401\_X200127402

