



**PURCHASING DIVISION
ROOM 210 CITY HALL
142 EAST MAIN STREET
MERIDEN, CONNECTICUT 06450-8022**

**RAWLE DUMMETT
PURCHASING OFFICER**

PHONE 203-630-4115

ADDENDA #004

TO THE PROPOSAL FOR: RFP024-07 ARPA Parking Lot Paving Hunter Golf Club

FOR: City of Meriden

PROPOSAL DUE DATE: September 14, 2023 @ 11 AM

The purpose of this Addendum is to provide a revised Bid Form, maps and information to bidders..
(Please see attached)

1. Please indicate if the city intends to perform this work during the 2023 construction season.
Answer: Yes. The city would prefer to have work done during the 2023 season if possible.
2. During the prebid walkthrough, catch basin tops were said to remain as is. There is a note on the bid form to replace 7 catch basin tops. Please confirm which is correct.
Answer: Eight (8) Catch Basin tops shall be removed and replaced
3. During the prebid walkthrough it was confirmed the parking lot asphalt is to be fully removed or reclaimed. The bid form indicates a 'mill and overlay'. Please make necessary corrections. Please confirm the thickness for new pavement in the parking lot is to be 1.5" HMA S0.5 binder and 1.5" HMA S0.375 top. And the maintenance road is to be 2" of HMA S0.375 in one course.
Answer: Please see map attached and bid form with requirements
Is the contractor responsible for installing topsoil and seed following replacement of asphalt curb?
Answer: YES. The contractor will install topsoil and seed.
4. Does the golf course have an onsite disposal area the contractor may utilize for any excess fill that may come from parking lot reconstruction?
Answer: No; the contractor will be responsible for disposal.
5. The original bid form indicates unit price. Addendum 2 shows an added line for lump sum while the unit pricing remains. Please confirm which method of calculation is to be used.
Answer: Please see updated bid form attached.

Bid Delivery - Proposals may be dropped off prior to September 14, 2023, either in person or by courier service. At this time the City does not have the infrastructure to accept electronic proposals and therefore proposals will only be accepted as directed in the RFP documents.

Rawle Dummett
Purchasing Officer
Dated: August 28, 2023

BID FORM

**RFP024-07
ARPA PARKING LOT PAVING
HUNTER GOLF CLUB**

Date of Opening: September 14, 2023
At 11:00 AM

To: Rawle Dummett
Purchasing Officer
142 East Main Street, Room 210
Meriden, CT 06450

The bidder agrees to perform all the work described in the Contract Documents for the following unit prices.

The undersigned _____, doing business in the City/Town of _____, in the State of _____, herewith, after reading thoroughly the Specifications and other Bid documents (including if any addendum or addenda) submit the following proposal:

ITEM	UNIT OF MEASURE	APPROX QTY	ITEM DESCRIPTION	UNIT PRICE DOLLARS AND CENTS	TOTAL BID ITEM COST
1	S.F	6524	2" Mill and Replace with 2" Class Bituminous pavement..		
2	S.F	64024	Crack Seal prior to Class II bituminous overlay.		
3	L.F	2830	Remove existing Bituminous Curbing and replace with New Bituminous Curbing		
4	E.A	8	Replace eight (8) catch basin tops in kind 2" higher than grade		
5	Lump Sum	1	Painted Epoxy Pavement Markings (symbols)		
6	S.Y	3205	Reclaim existing service road, reshape and crown road, resurface with 3" Class 1 bituminous concrete (2x1-1/2" lifts) Pave 11' wide.		
7	Lump Sum	1	Loam and Seed disturbed areas flush with finished new road surface.		

Total Bid:

Written Amount

Dollars & Cents

Receipt of Addenda is acknowledged:

No: _____ Dated: _____

No: _____ Dated: _____

NAME OF BIDDER _____




ADDRESS _____

BY: _____
Print or type name Title

SIGNATURE _____ DATE _____

TELEPHONE _____ E-Mail _____

PLEASE NOTE: All spaces must be filled in with figures or words or your bid may be automatically rejected.

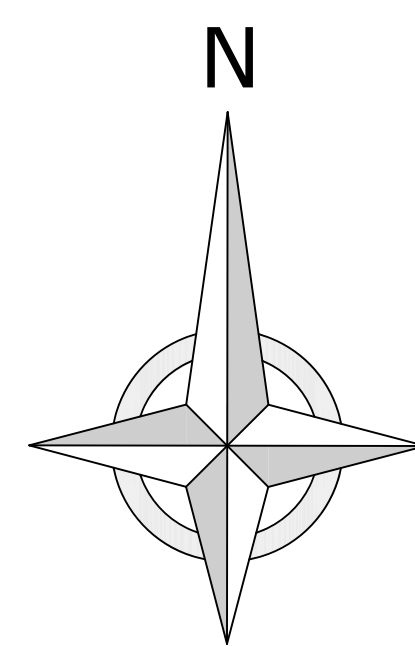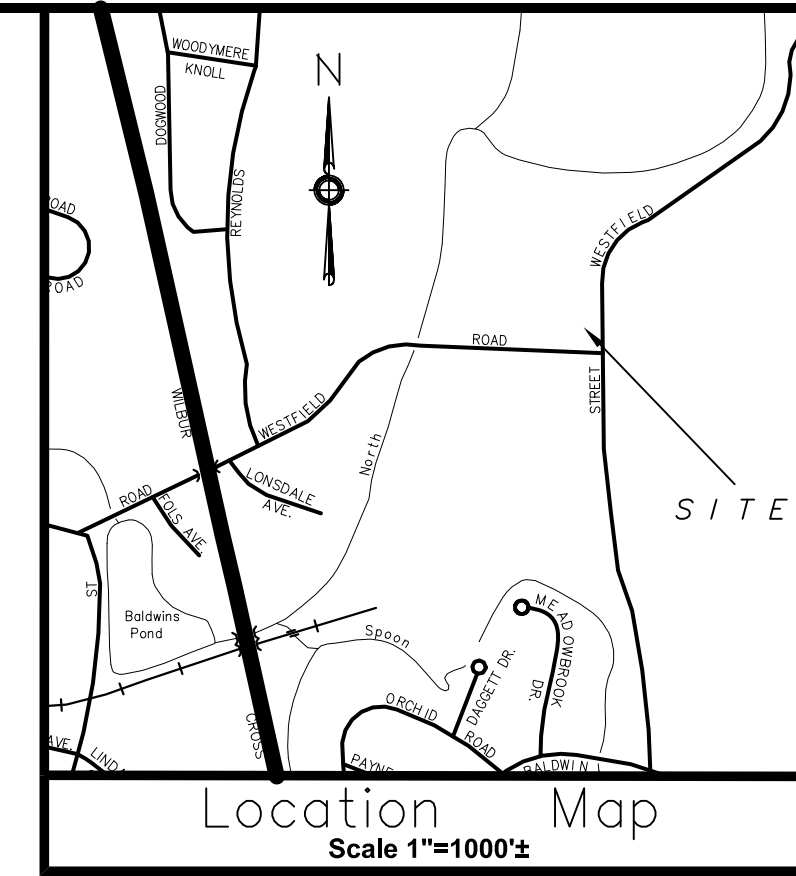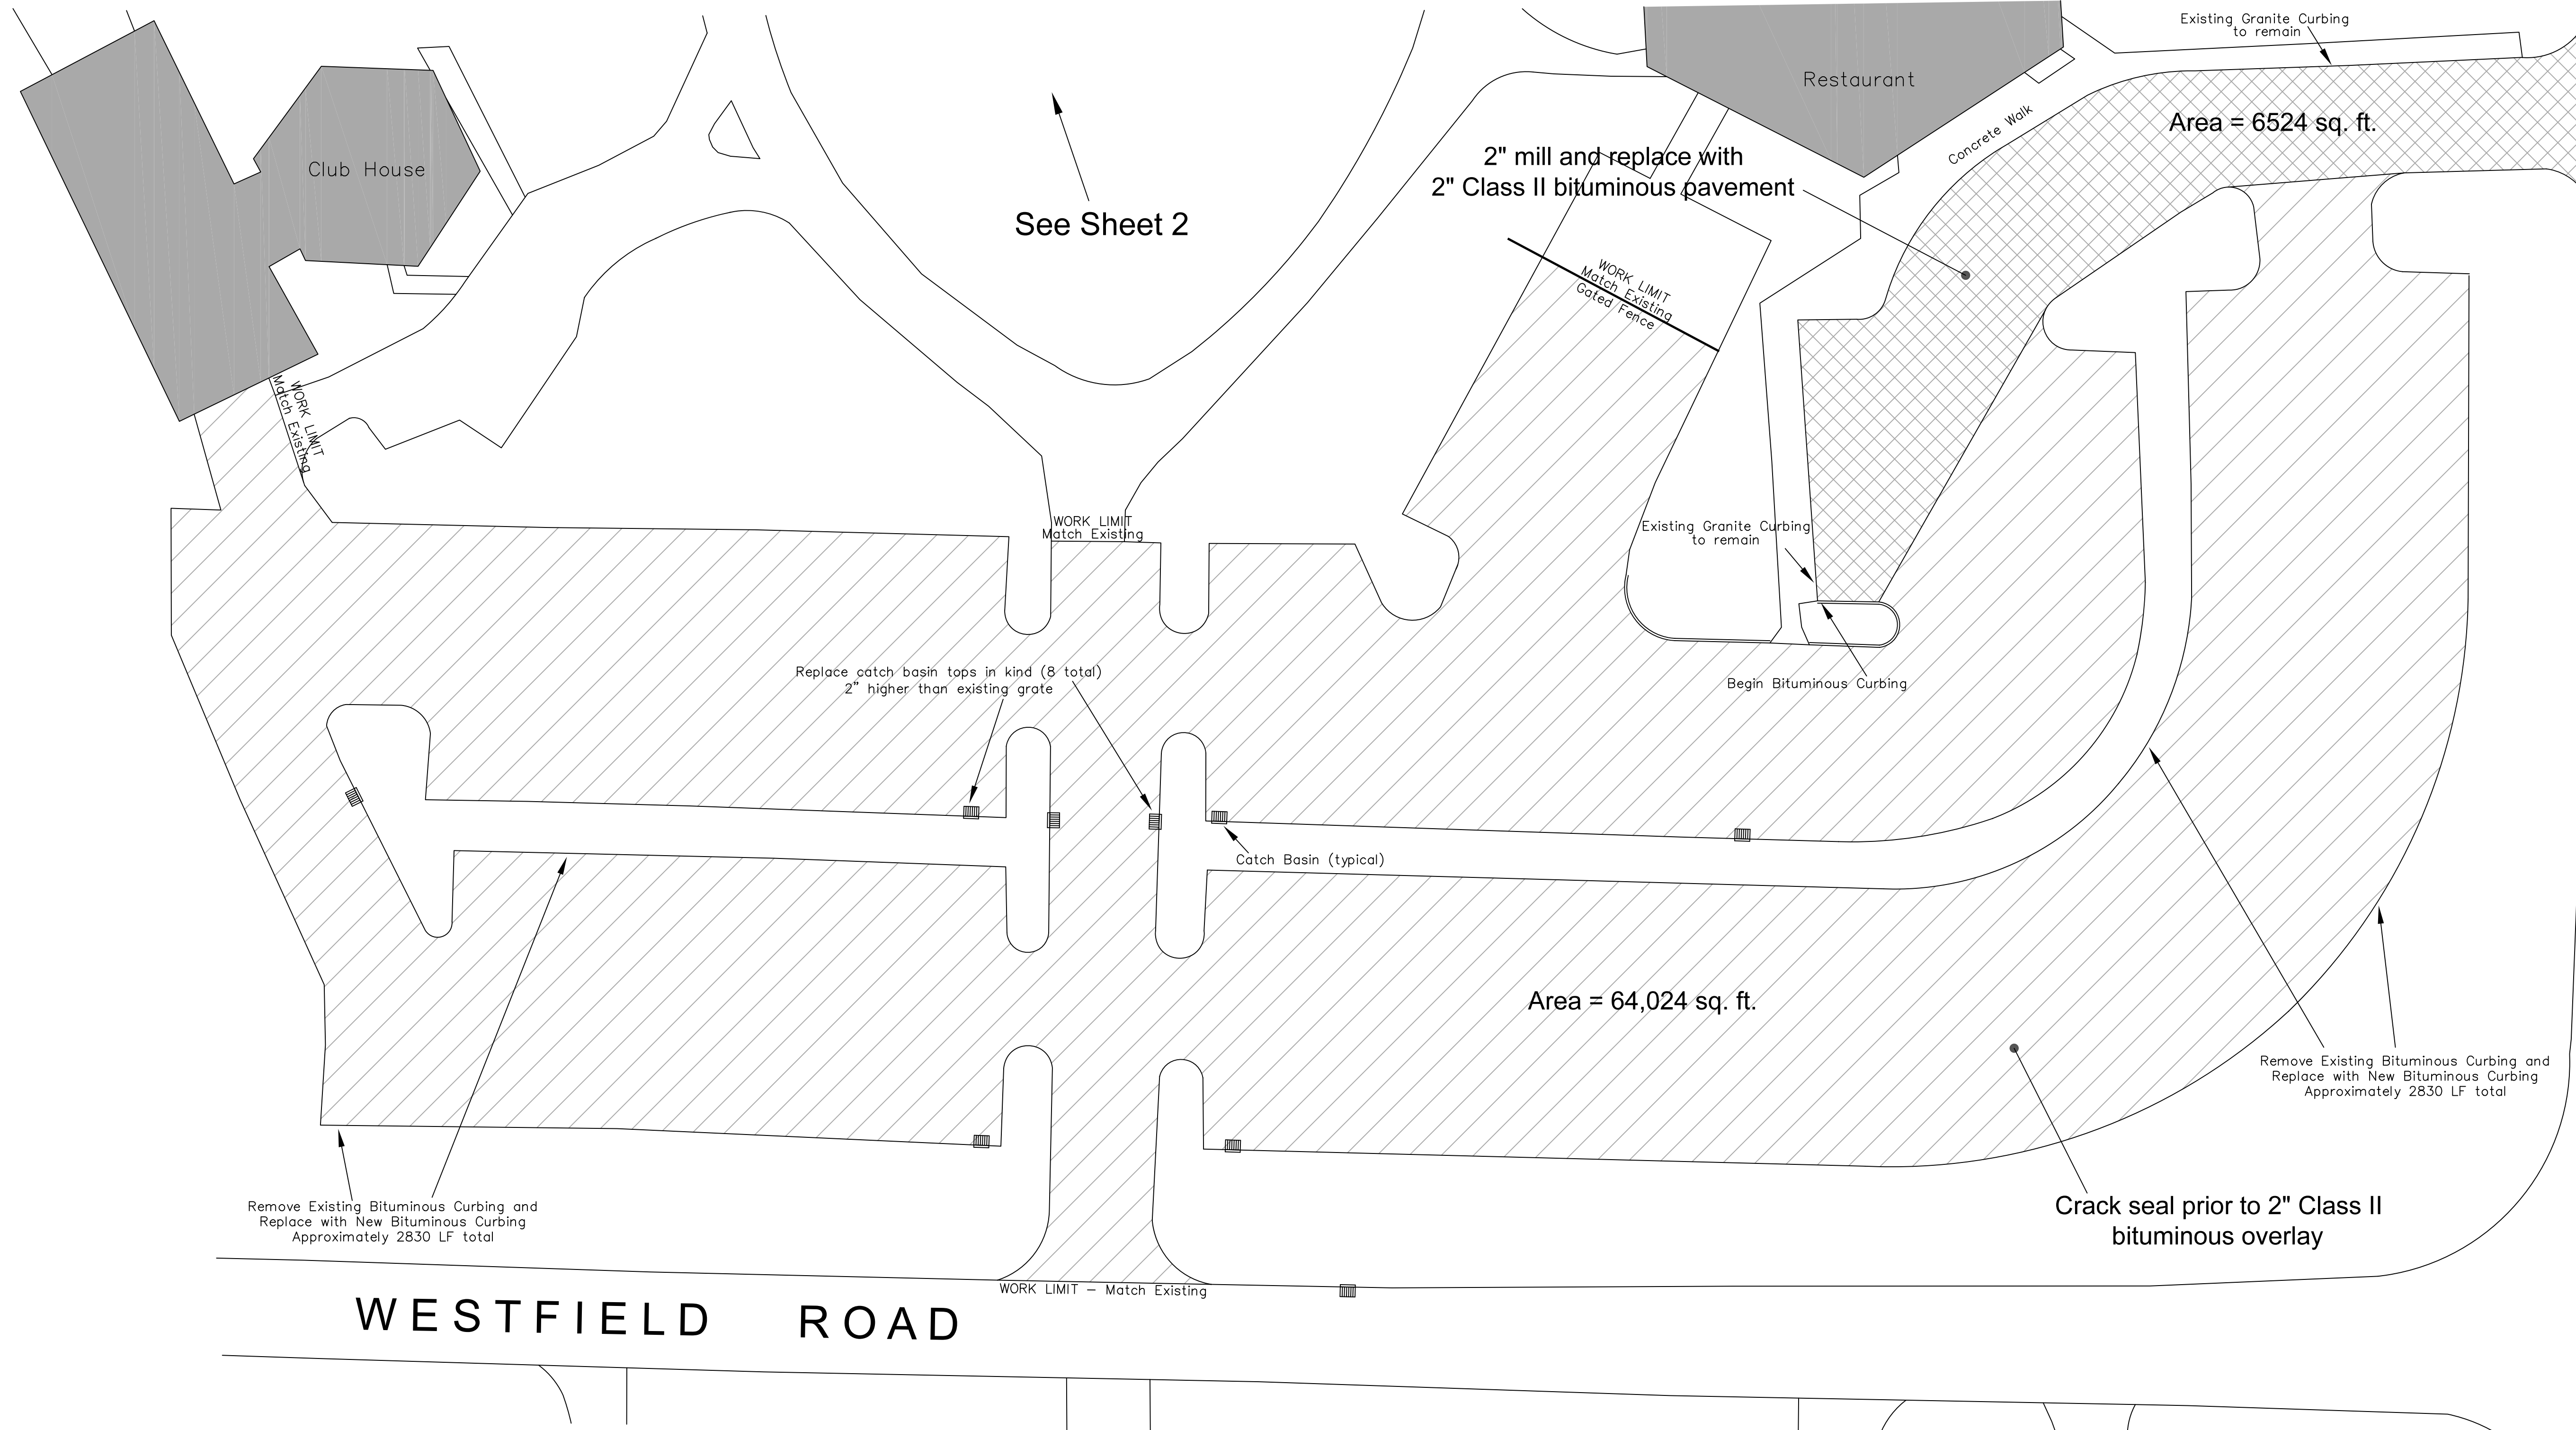


WESTFIELD ROAD


BEE STREET

See Sheet 2

WESTFIELD ROAD

NOTE:
Information as shown was taken from City of Meriden GIS 2022 aerials.

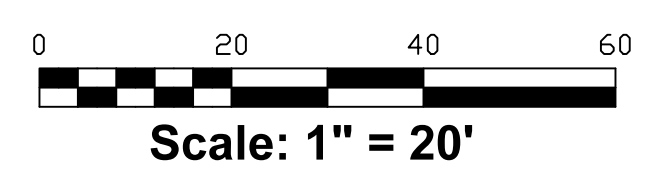

General Location Plan For Proposed Repaving At Hunter Memorial Golf Course Sheet 1 - Parking Lot		DATE: 08/24/23
DEPARTMENT OF PUBLIC WORKS		DESIGN: JPL
Engineering Division		DRAWN: BBD
City Hall  Room 19 Meriden, Connecticut		SCALE: 1" = 20'
		DWG. SHEET 1 OF 2

